


01 CORTE LONGITUDINAL A-A'
1:75



02 CORTE TRANSVERSAL B-B
1:75

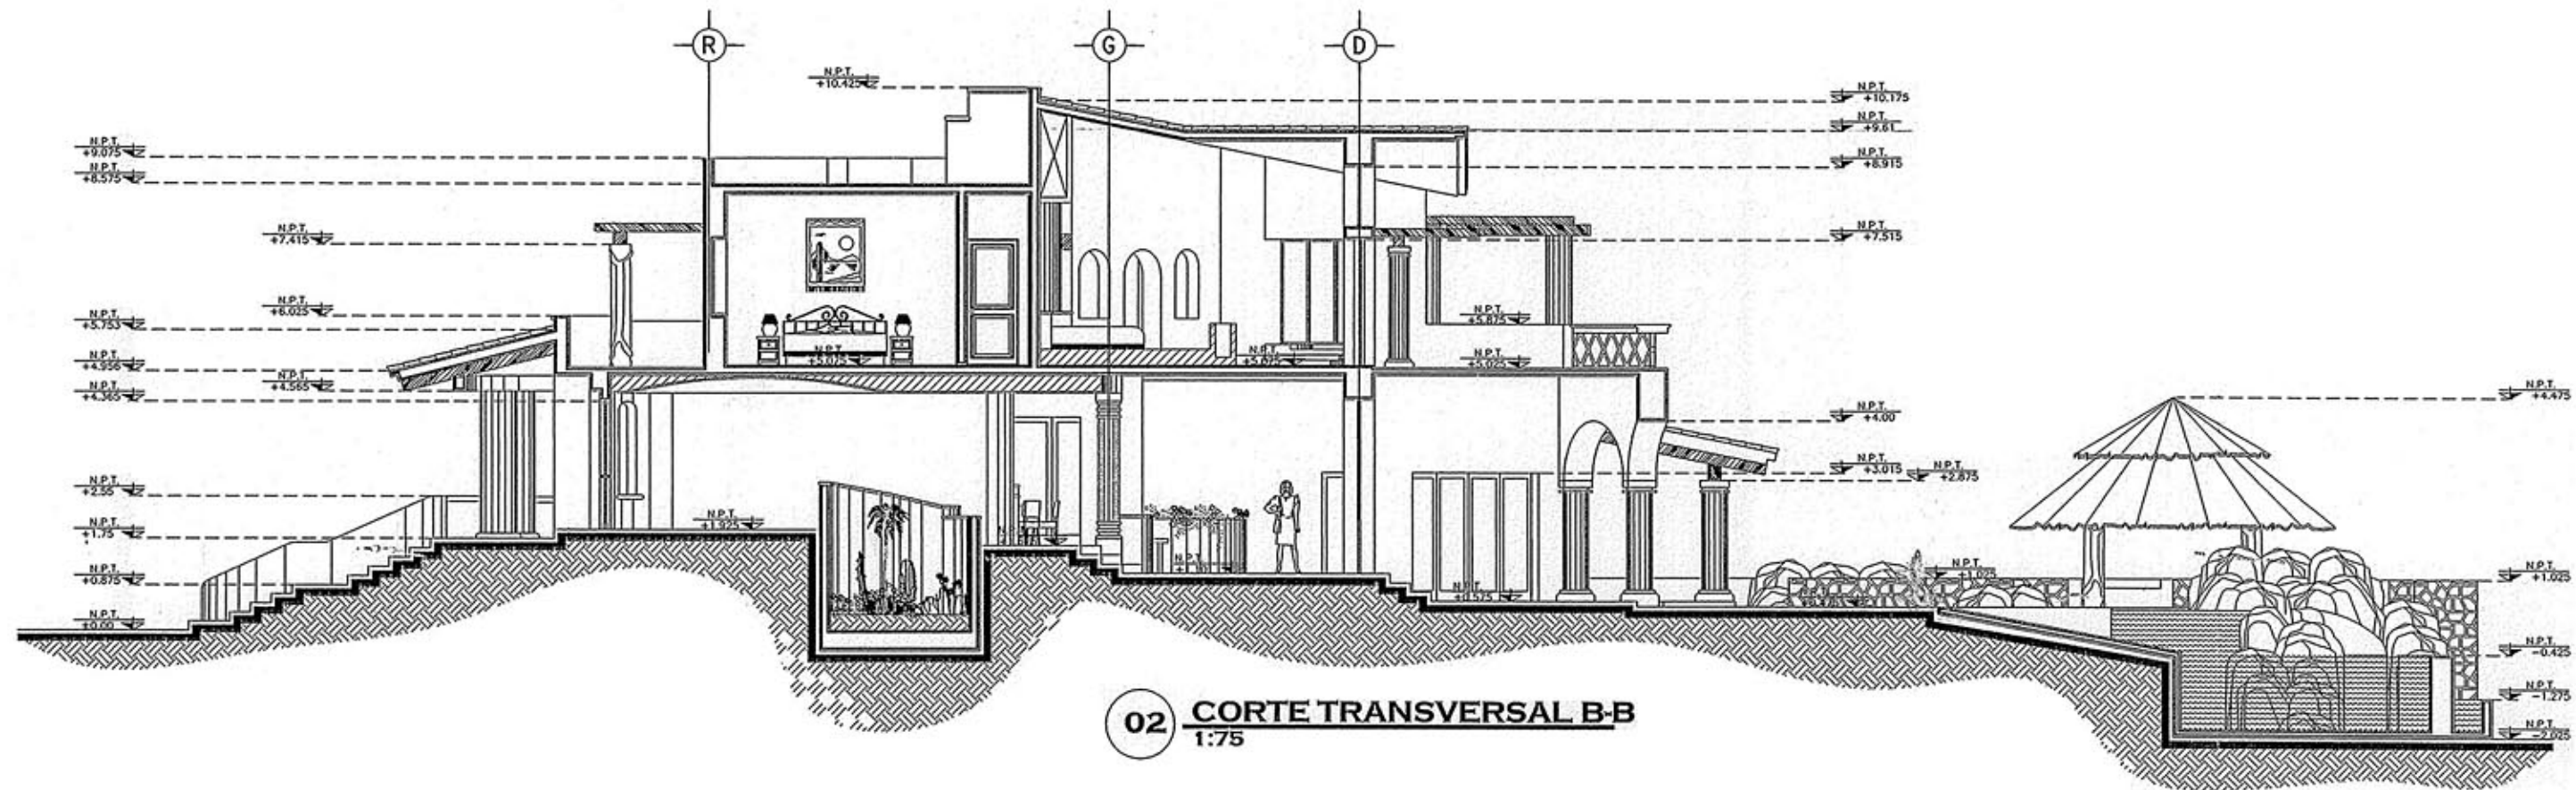

DEPTO. DE LICENCIAS
DE CONSTRUCCION
LOS CABOS B.C.S.
0224/0578/2005

[Handwritten signature]
020/116/1052/05.